


11 N. MAIN ST, NORTHFIELD VT

08/21/23

SCHEME A

PROPOSED SITE PLAN



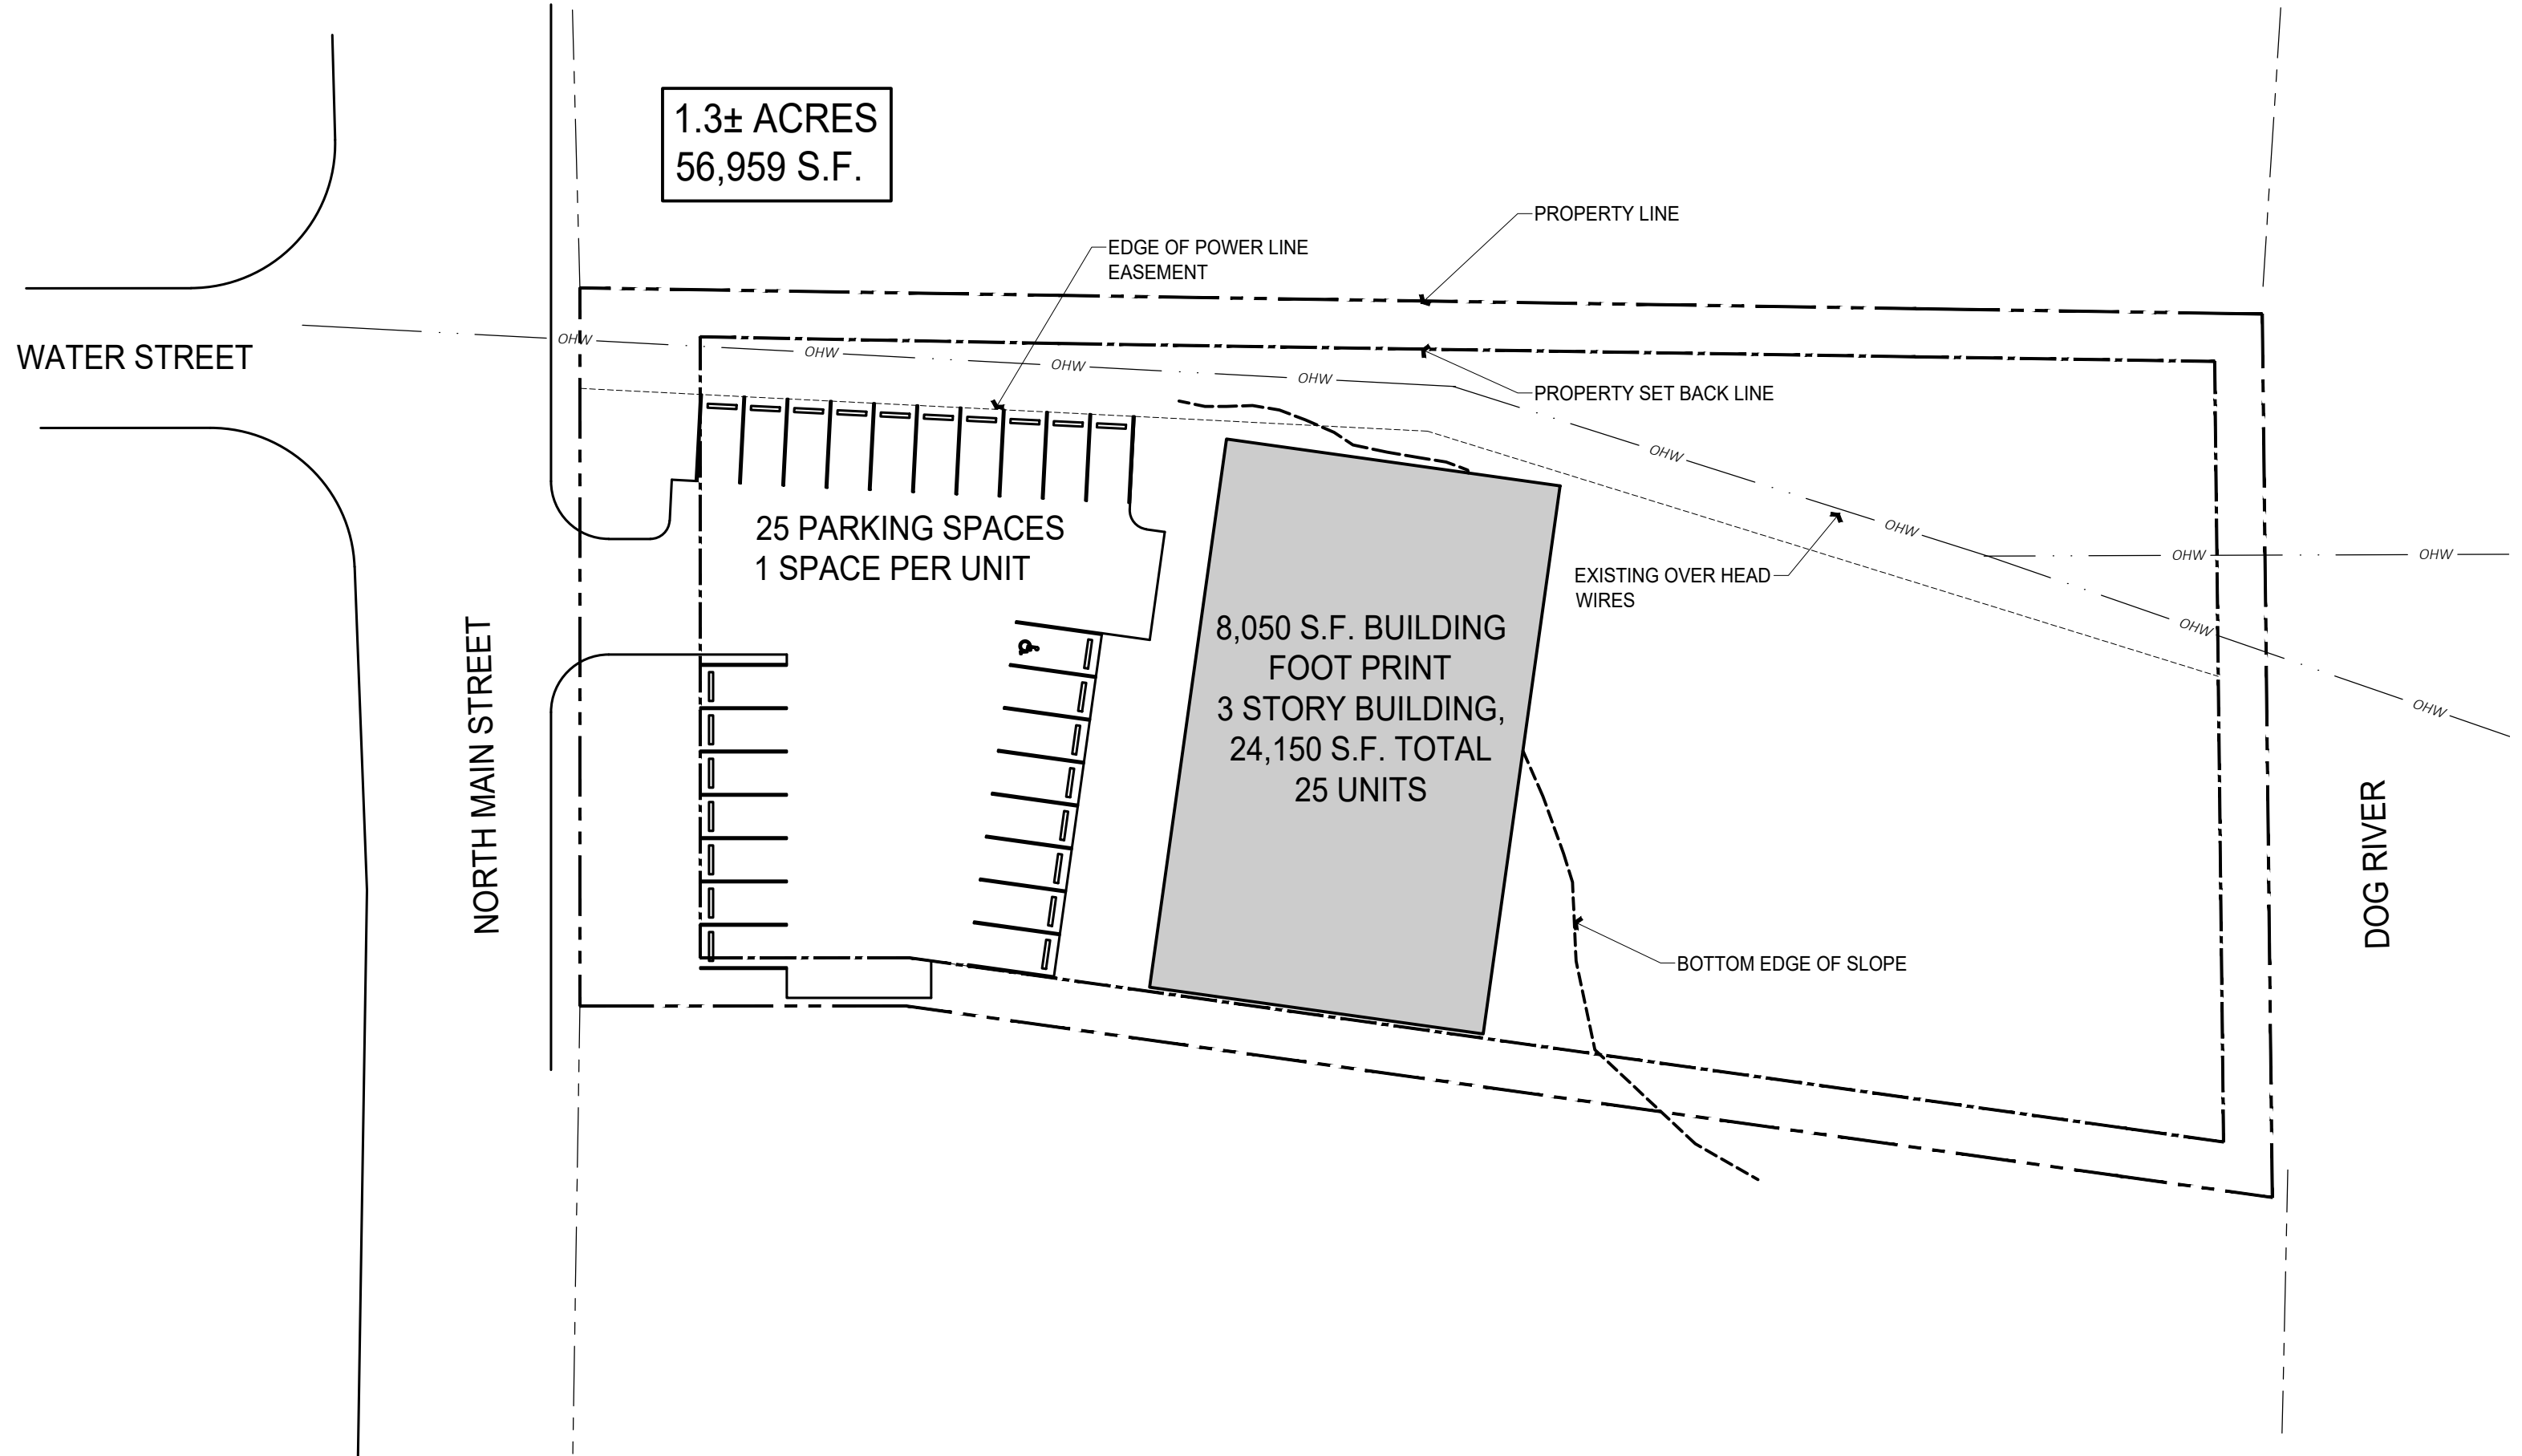


11 N. MAIN ST, NORTHFIELD VT

08/21/23

SCHEME B

PROPOSED SITE PLAN



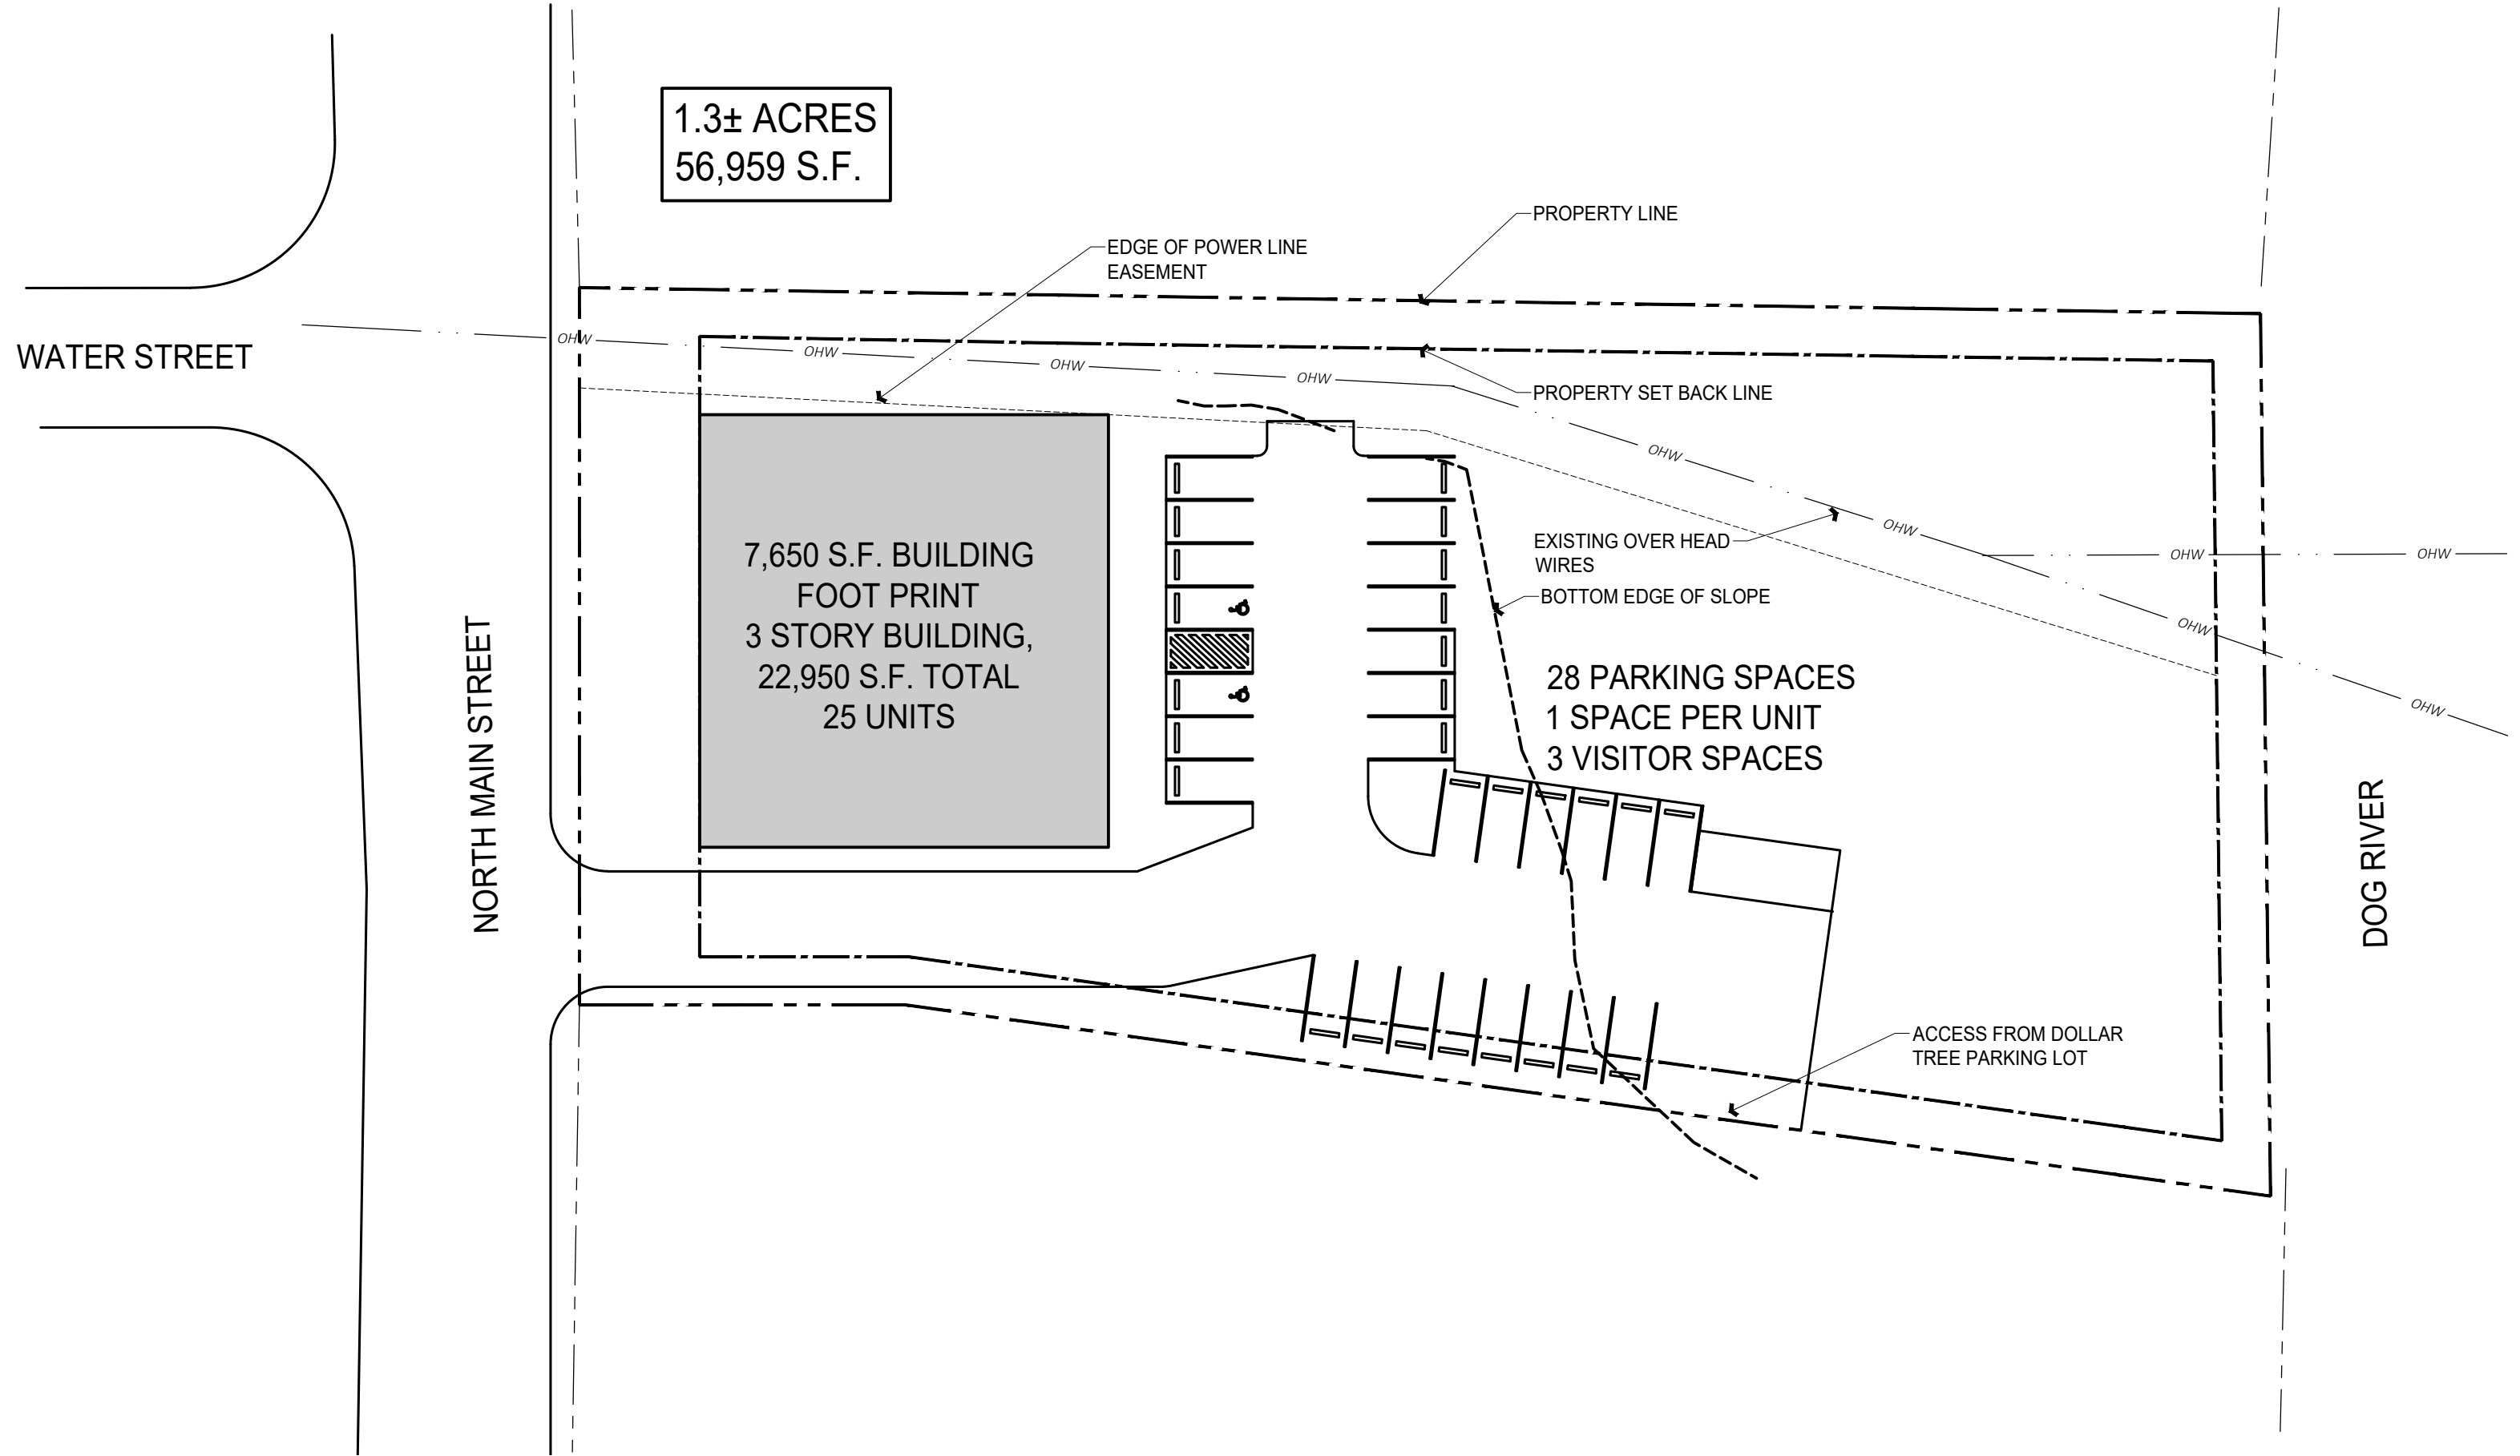

11 N. MAIN ST, NORTHFIELD VT

08/21/23

SCHEME C

PROPOSED SITE PLAN

